


APPROXIMATE LOCATON
OF PROPERTY LINES

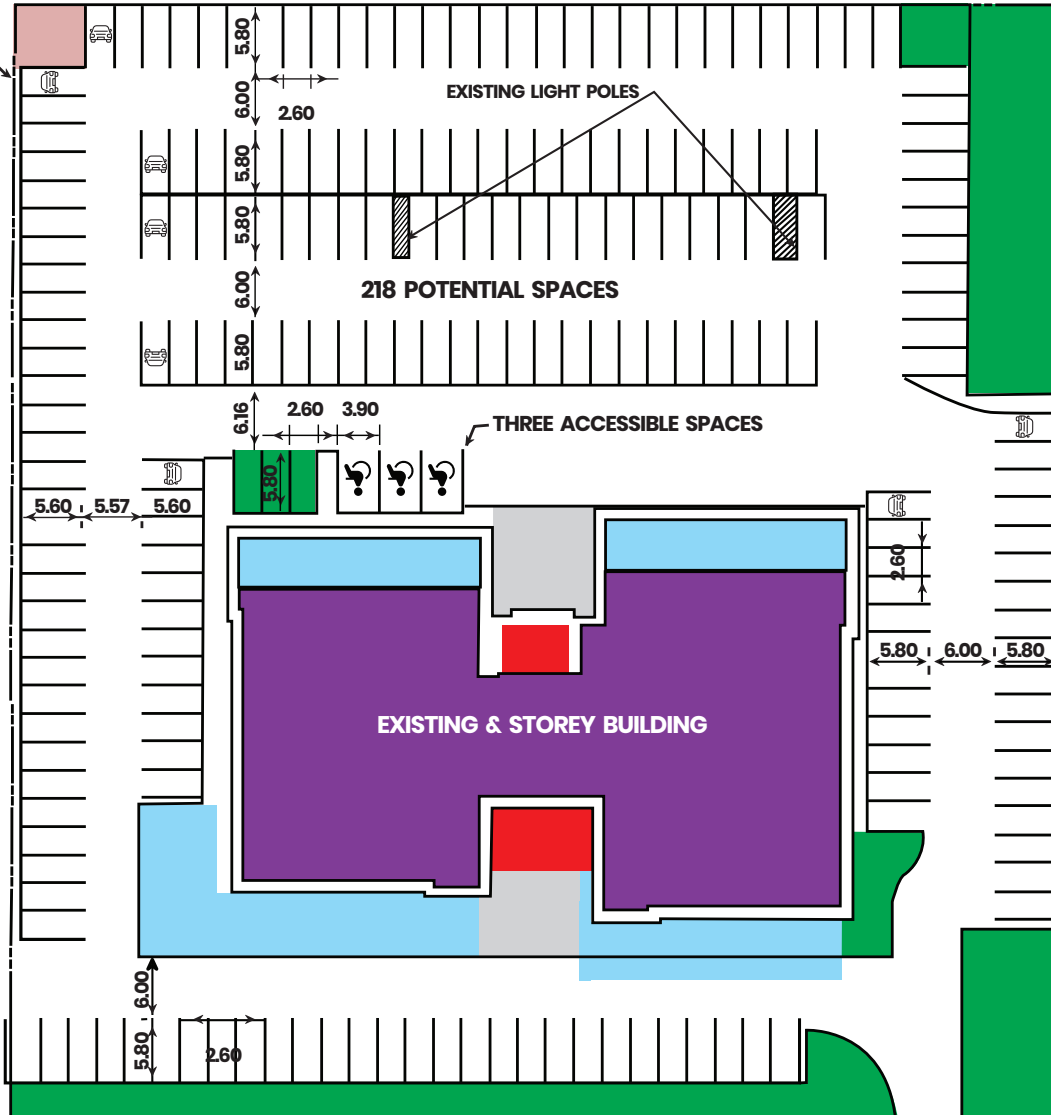

TOTAL POTENTIAL PARKING SUPPLY:
• 218 SPACES

PROJECT: 3190 STEELES AVE E.
PROJECT NO. 6860-20
DATE: DECEMBER 19, 2013
REVISED: -

**3190 STEELES AVENUE EAST
MAXIMUM PARKING LAYOUT
MINIMUM FUNCTIONAL PARKING SPACE DIMENSION OF 5.6m x 2.6m**

SCALE 1:500
0 5 10 15 20m

DRAWING No. PK-1